




**GROUND FLOOR**  
SCALE 3:1

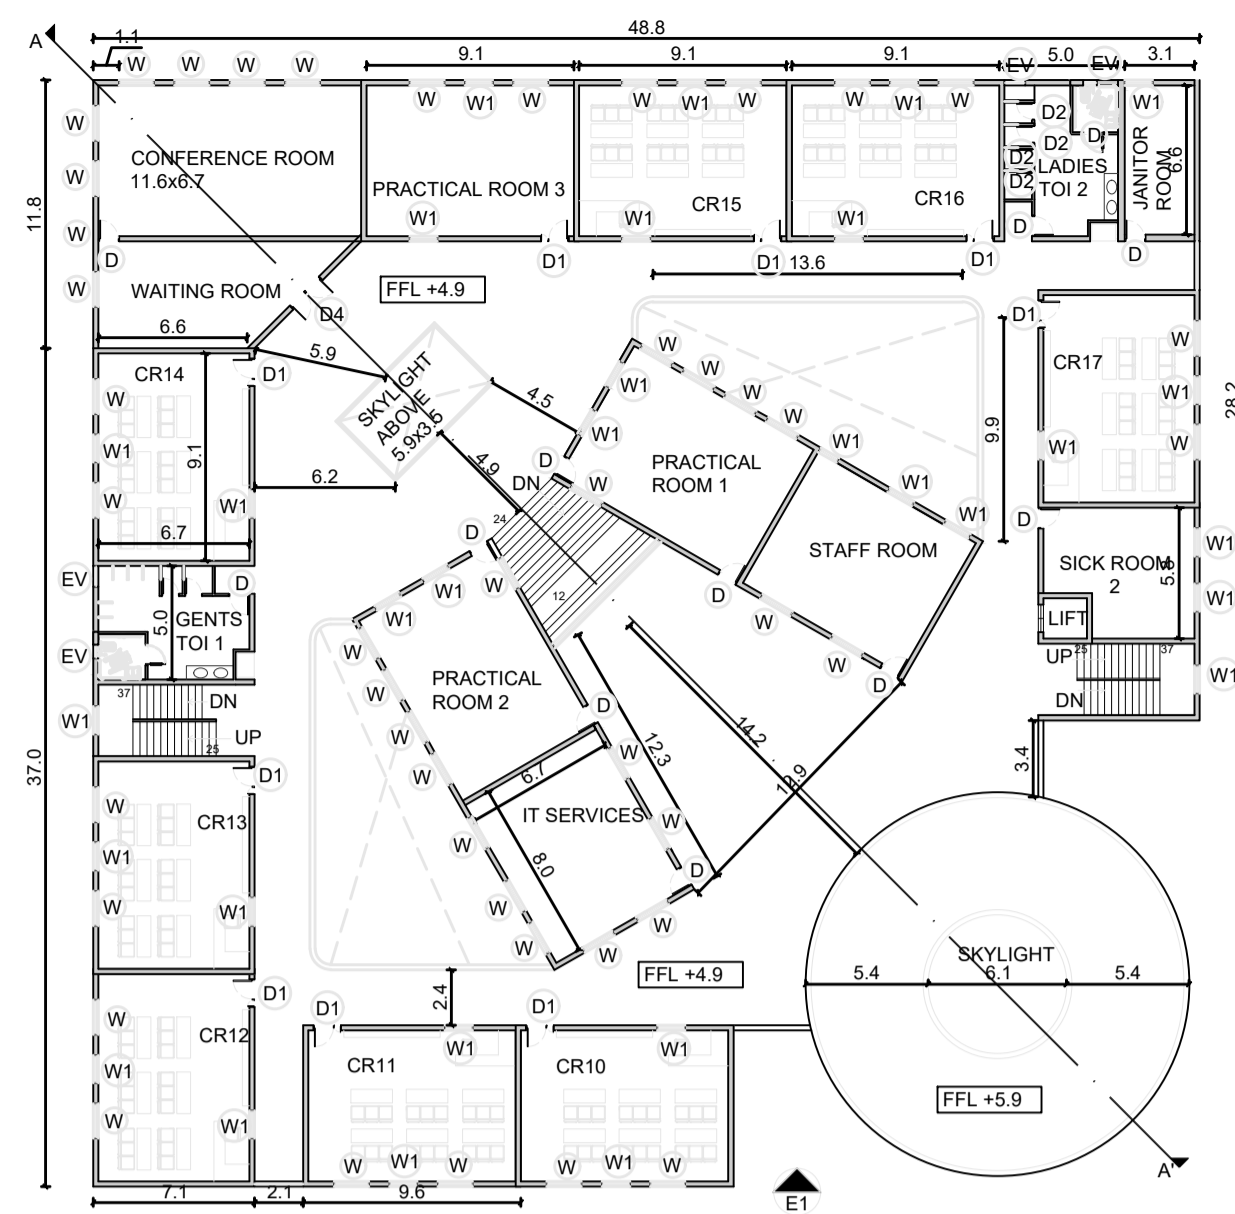


**FIRST FLOOR**  
SCALE 3:1

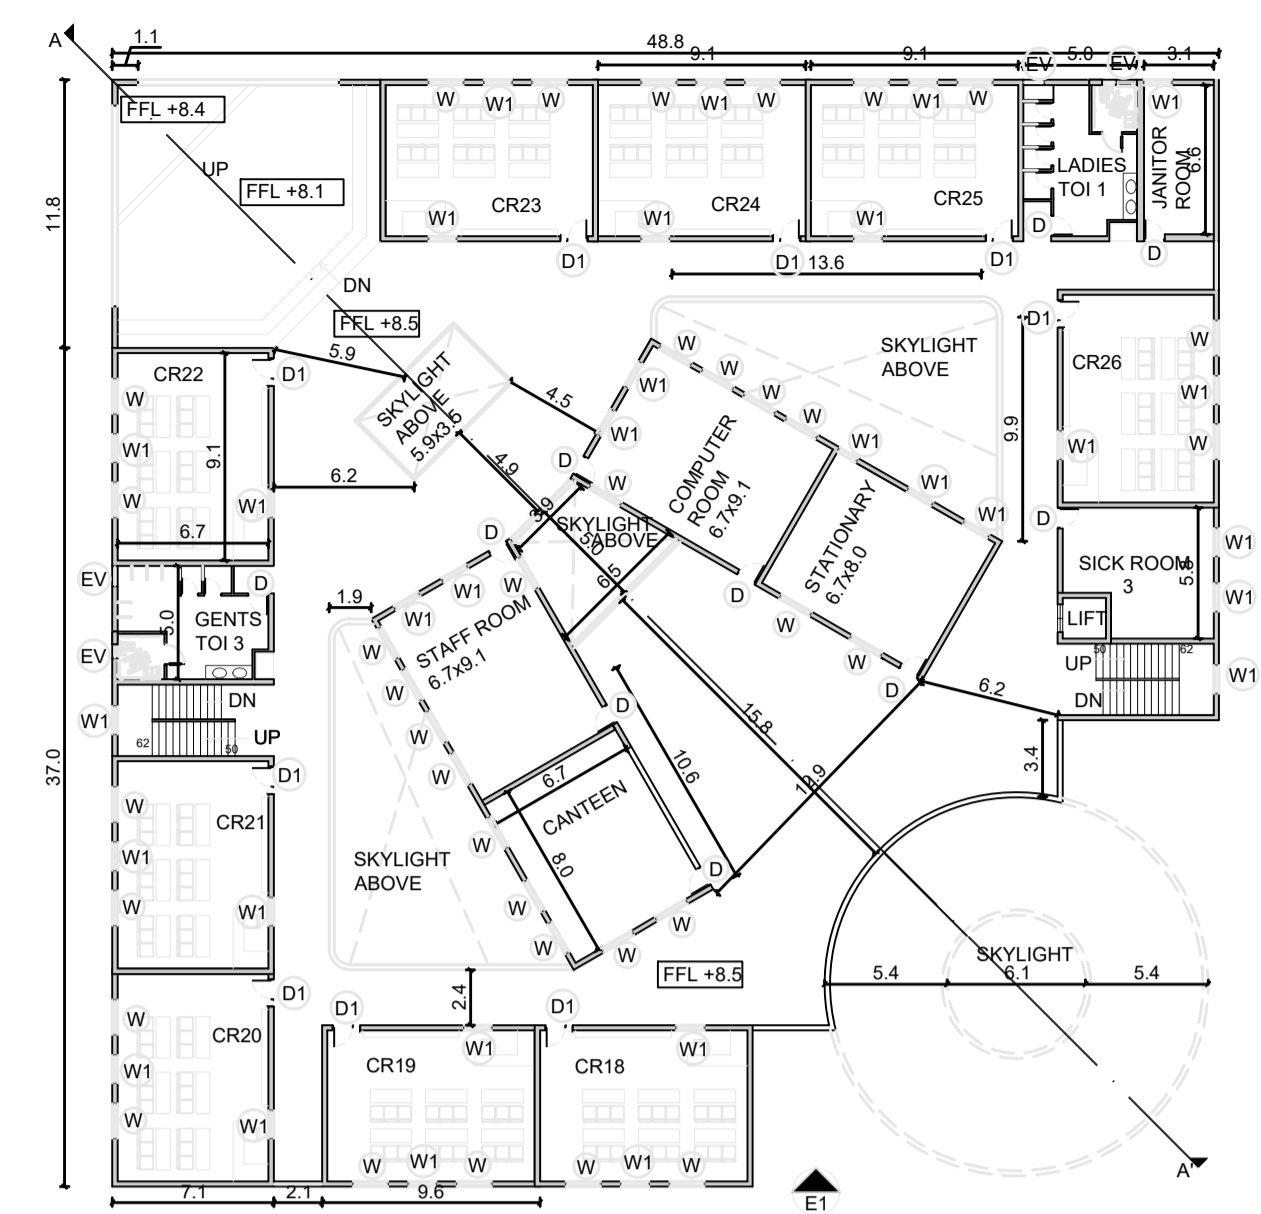


**TYPICAL SECOND & THIRD FLOOR**  
SCALE 3:1

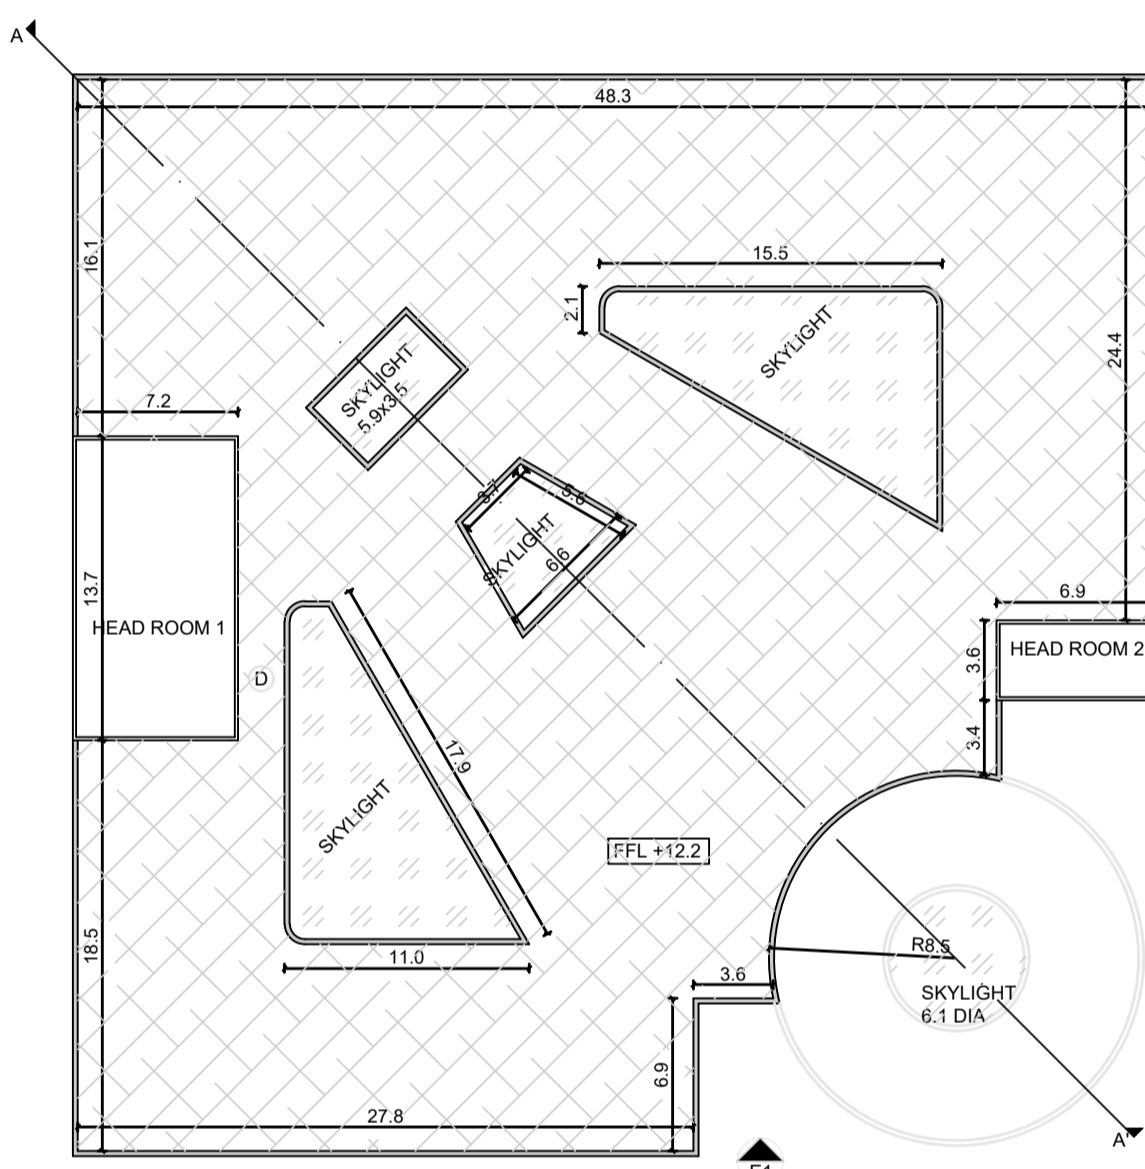


**TERRACE FLOOR**  
SCALE 3:1

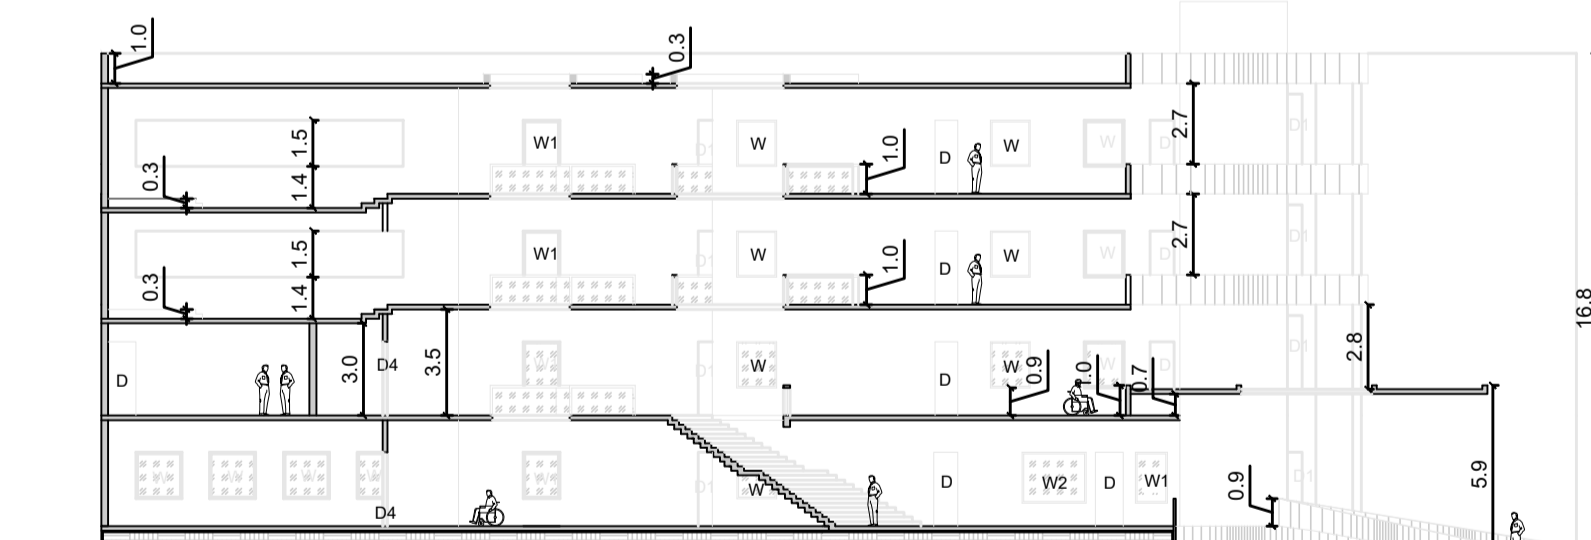

**SECTION A-A'**  
SCALE 4:1

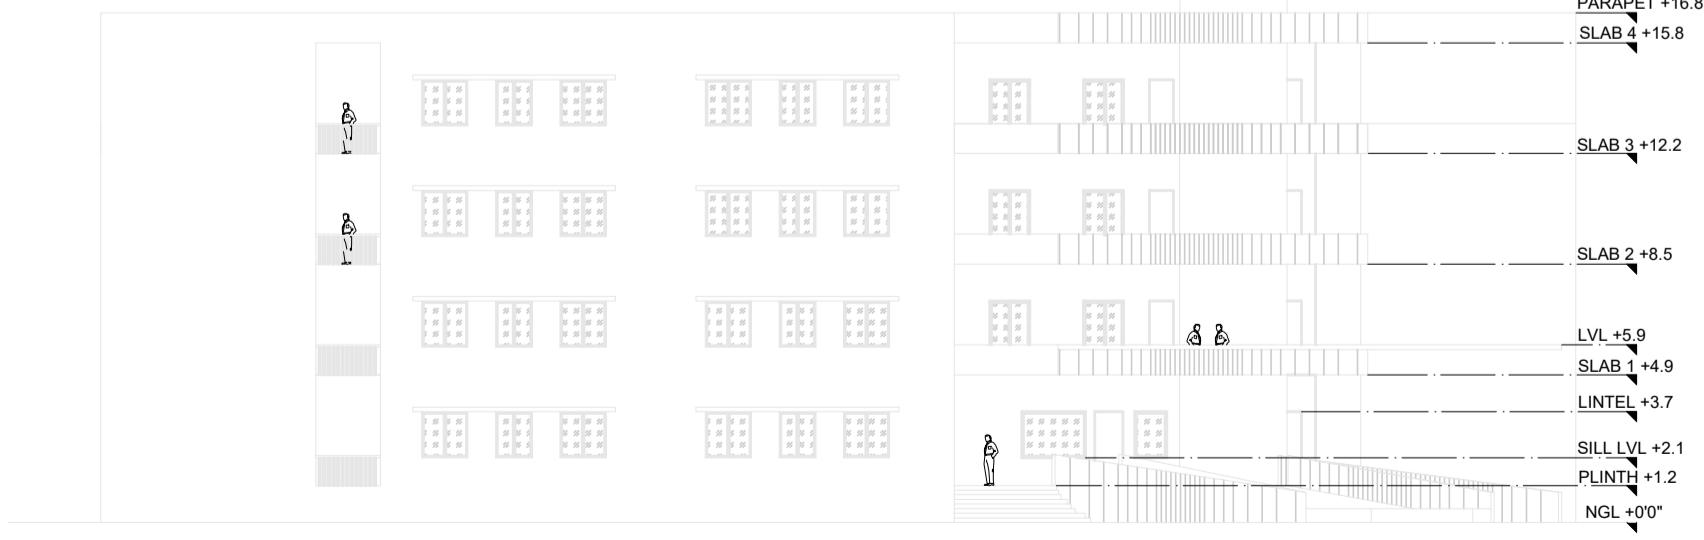

**ELEVATION E1**  
SCALE 4:1

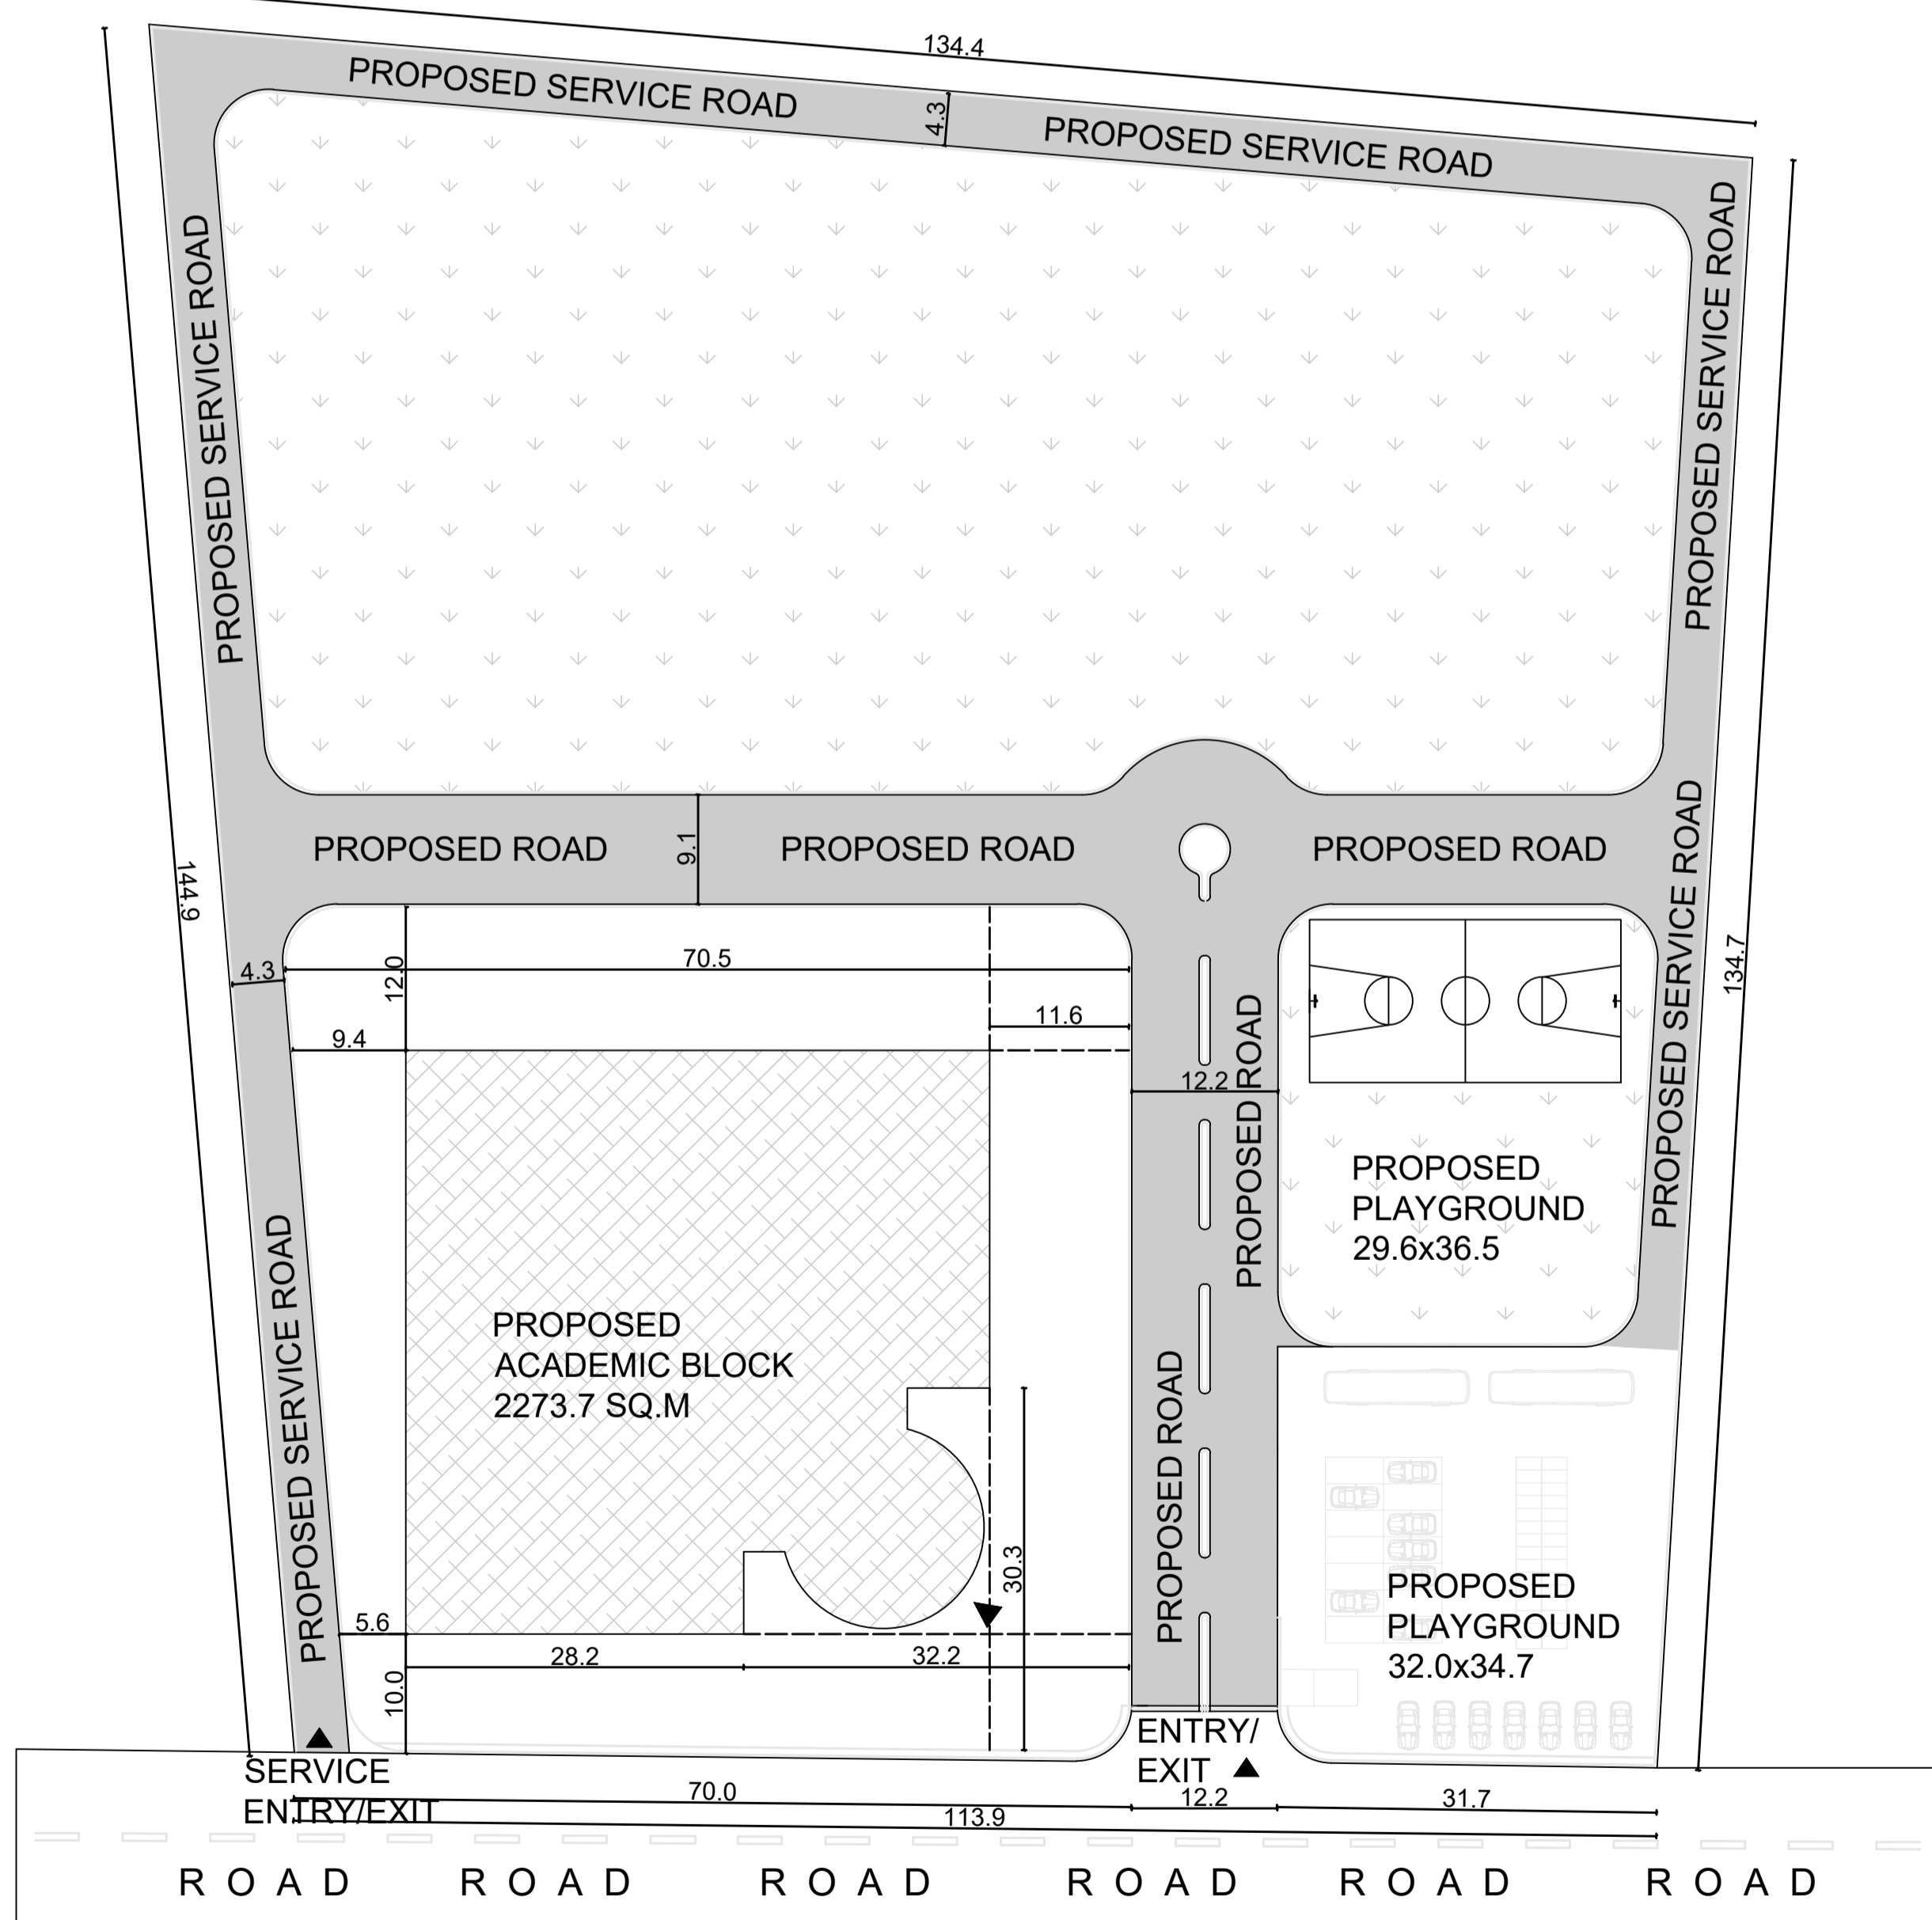

**MASTER PLAN**  
SCALE 2:1

**DOOR WINDOW LEGEND**

SYMBOL	DIMENSION	NO.
W	1.5x1.5	137
W1	1.2x1.5	91
W2	2.4x1.5	2
EV	0.6x0.9	13
D	0.9x2.4	36
D1	1.2x2.4	27
D2	0.75x2.4	27
D3	1.0x2.4	1
D4	1.8x2.4	2

**AREA STATEMENT**

AREA OF PLOT : 16187.4 SQ.M  
(4.0 ACRES)

**PROPOSED ACADEMIC BLOCK**

BUILT UP AREA OF:  
GROUND FLOOR : 2293.2 SQ.M  
FIRST FLOOR : 2273.7 SQ.M  
SECOND & THIRD FLOOR : 4098.4 SQ.M  
TERRACE : 127.9 SQ.M  
TOTAL BUILT-UP : 8793.2 SQ.M

**NOTE**

1. ALL THE DIMENSIONS ARE IN METERS.
2. ALL LEVELS ARE MEASURED FROM THE FINISHED FLOOR UNLESS SPECIFIED OTHERWISE.
3. ANY DISCREPANCY FOUND AMONG THE DRAWINGS OR BETWEEN DRAWINGS SHALL BE IMMEDIATELY BROUGHT TO THE NOTICE OF THE CONSULTANT BEFORE THE EXECUTION OF WORK.
4. ONLY WRITTEN DIMENSIONS SHALL BE FOLLOWED AND DRAWING SHALL NOT BE SCALED.
5. THE SECTION LINES ARE SHOWN IN RED DASHED DOT LINE, A-A'
6. THE ELEVATION SYMBOL IS DENOTED IN RED WITH E1.
7. THE DRAWING COVER THE COPYRIGHTS LAW.

**STABILITY CERTIFICATE**

THIS CERTIFICATE CONFIRMS THAT THE STABILITY AND STRUCTURAL INTEGRITY OF VED ACADEMY DEPENDS ON THE EXPERTISE OF A LICENSED STRUCTURAL ENGINEER, AND THE DETAILS NEEDS TO BE DESIGNED PRECISELY DURING CONSTRUCTION TO ENSURE SAFETY AND COMPLIANCE WITH REGULATIONS.

PROJECT NAME	CLIENT NAME	ARCHITECTURAL CONSULTANT	LICENCE NUMBER	SIGNATURE	DRAWING REV NO.	DIRECTION	LOCATION	SURVEY NUMBER
PROPOSED VED INTERNATIONAL RESIDENTIAL SCHOOL	SANGANABASAVA HUMAN RESOURCE AND EDUCATION EMPOWERMENT ASSOCIATION (SHREE)	AR. POOJA RUNWAL NEXUS STUDIO, GURU GANESH PLAZA, FIRST FLOOR, MAHAVEER ROAD, VIJAYAPURA -586101 ; CONTACT:+91 8088441887	CA/2022/147305		R-0		ITANGIHAL, TIKOTA	NO: 230 HISSA: 7